


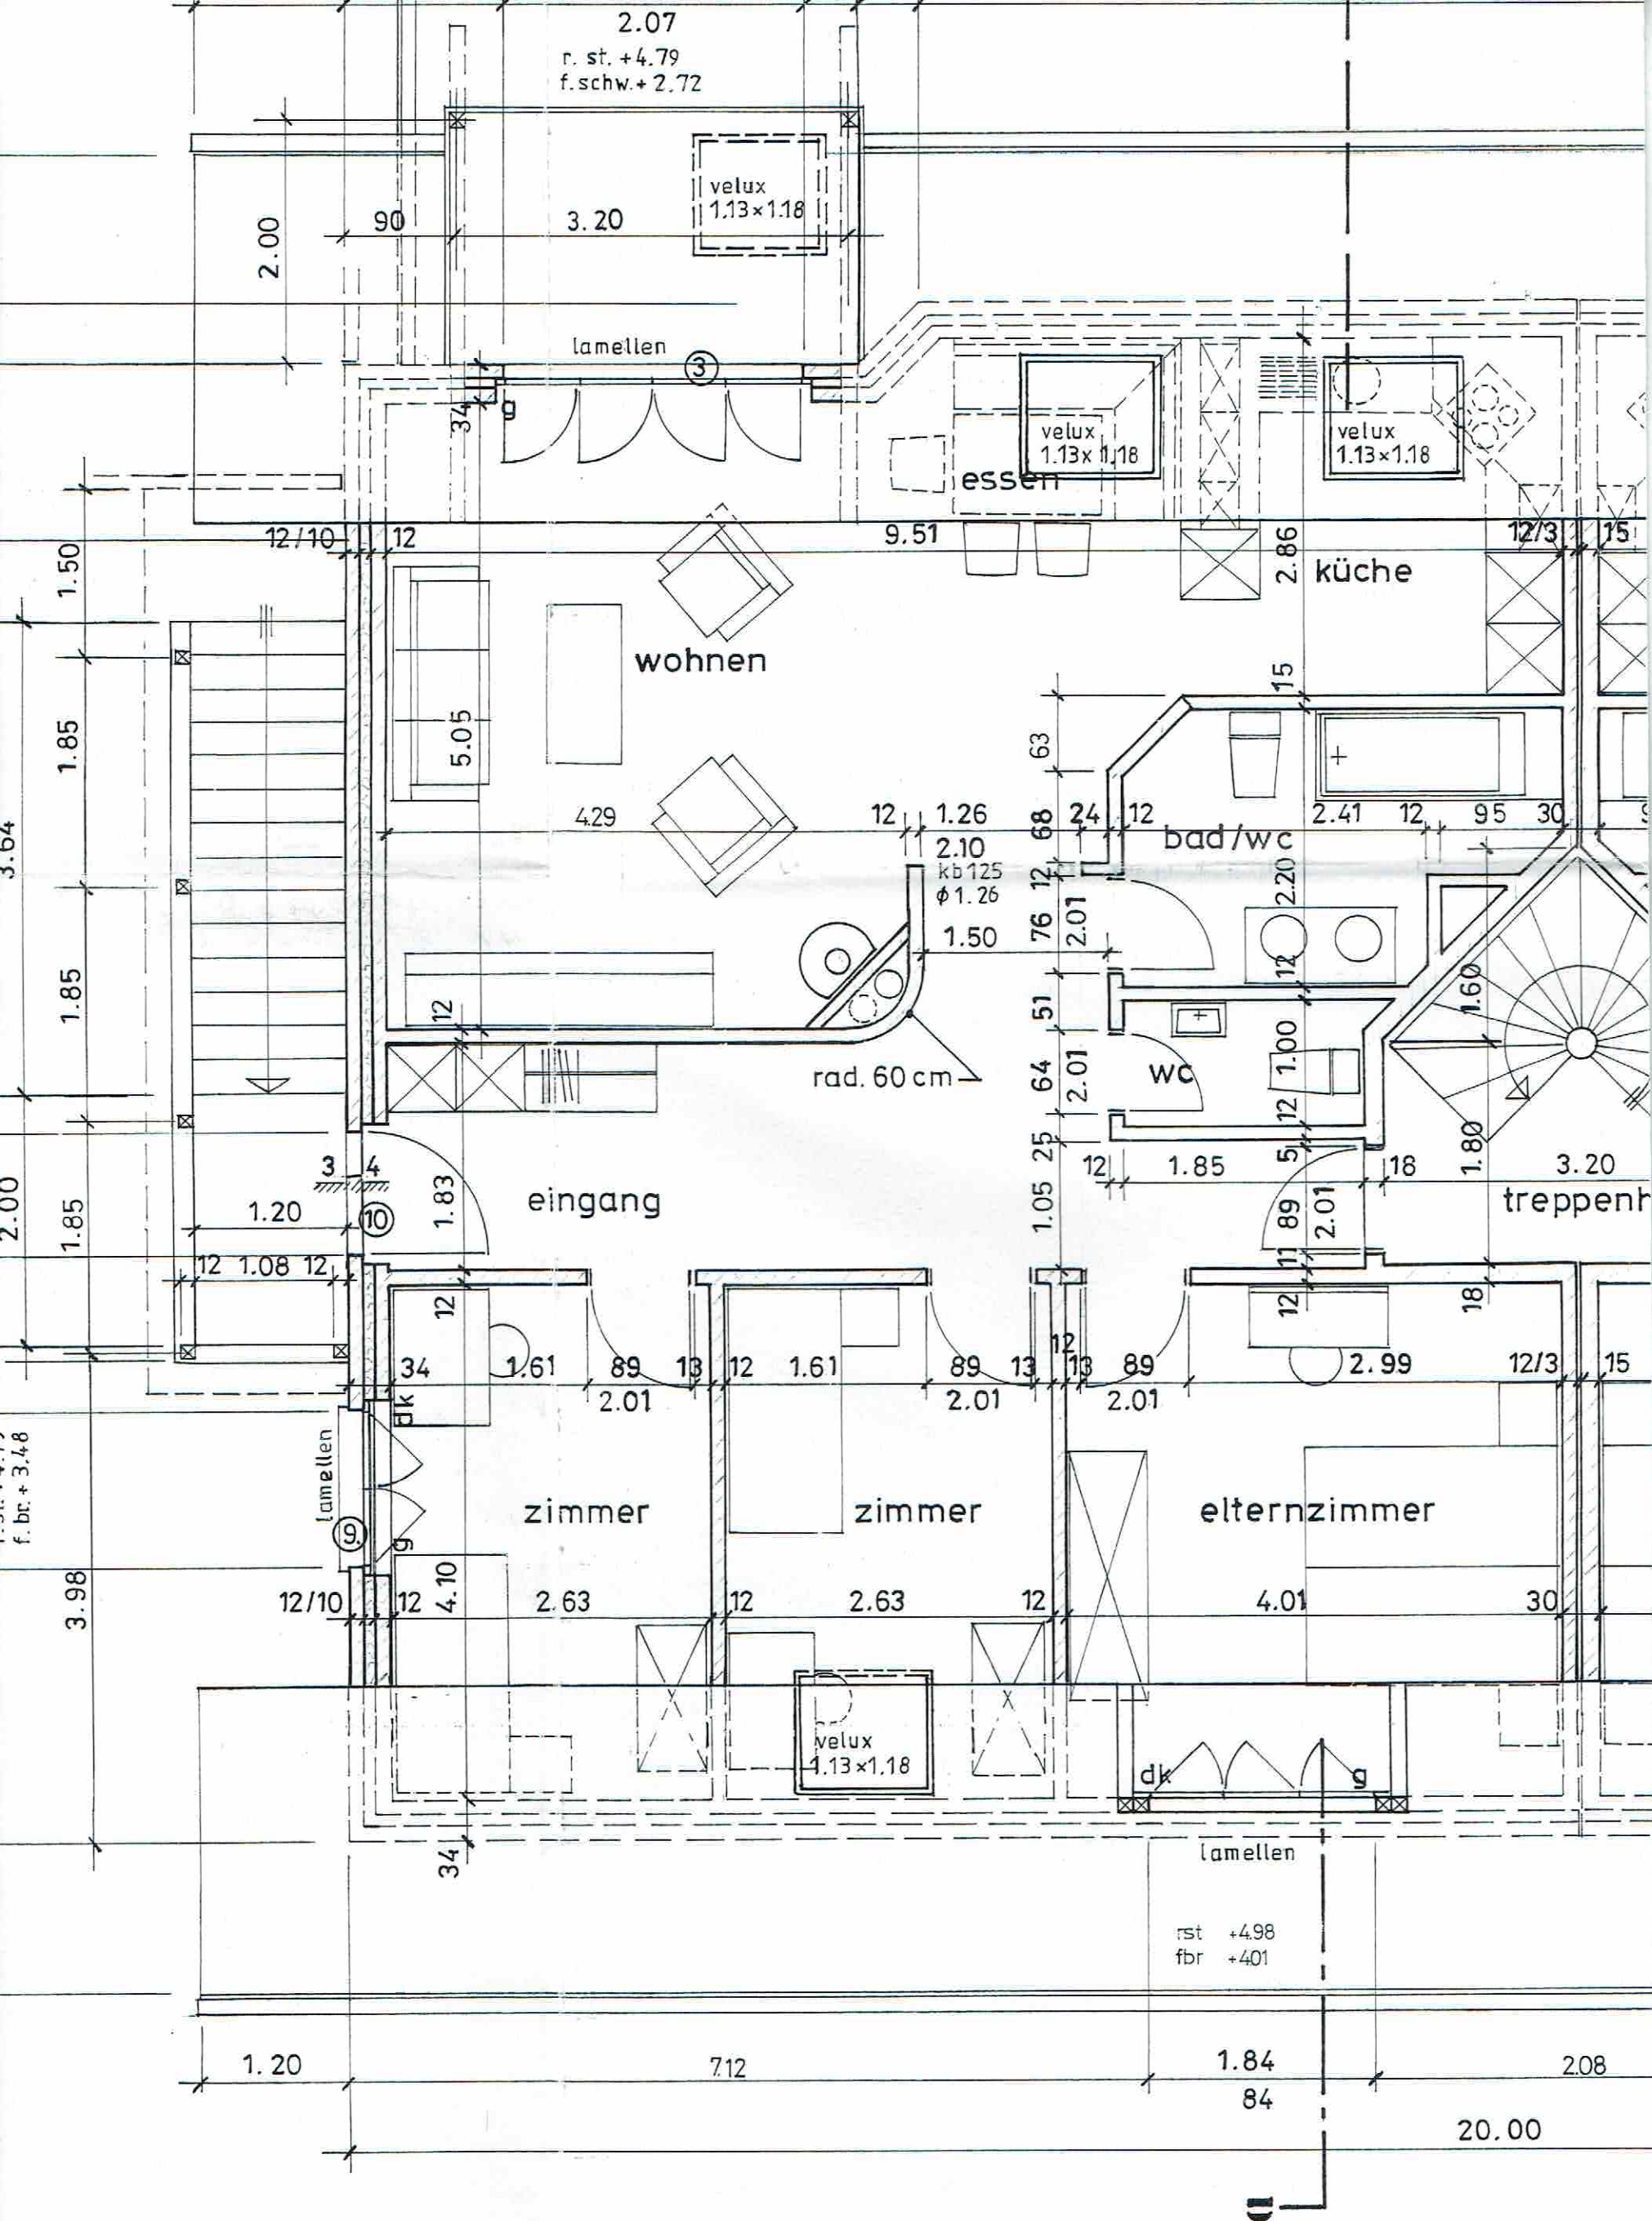

nichen
enschwil

DAT.	11.6.86
DIM.	75x55
GEZ.	hå.
REV.	301086 de
	25.11.86.hå.
	15.1.87.hå.

PLAN NUMBER	806	PLAN NUMBER
PLAN NUMBER	806	PLAN NUMBER